

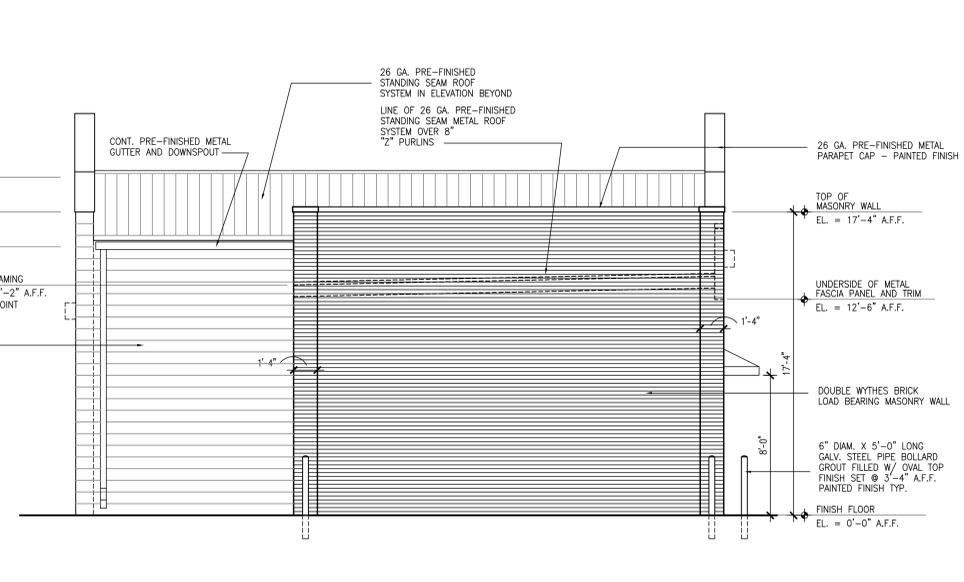



1 CAR WASH - SOUTH ELEVATION
SCALE: 1/4" = 1'-0"

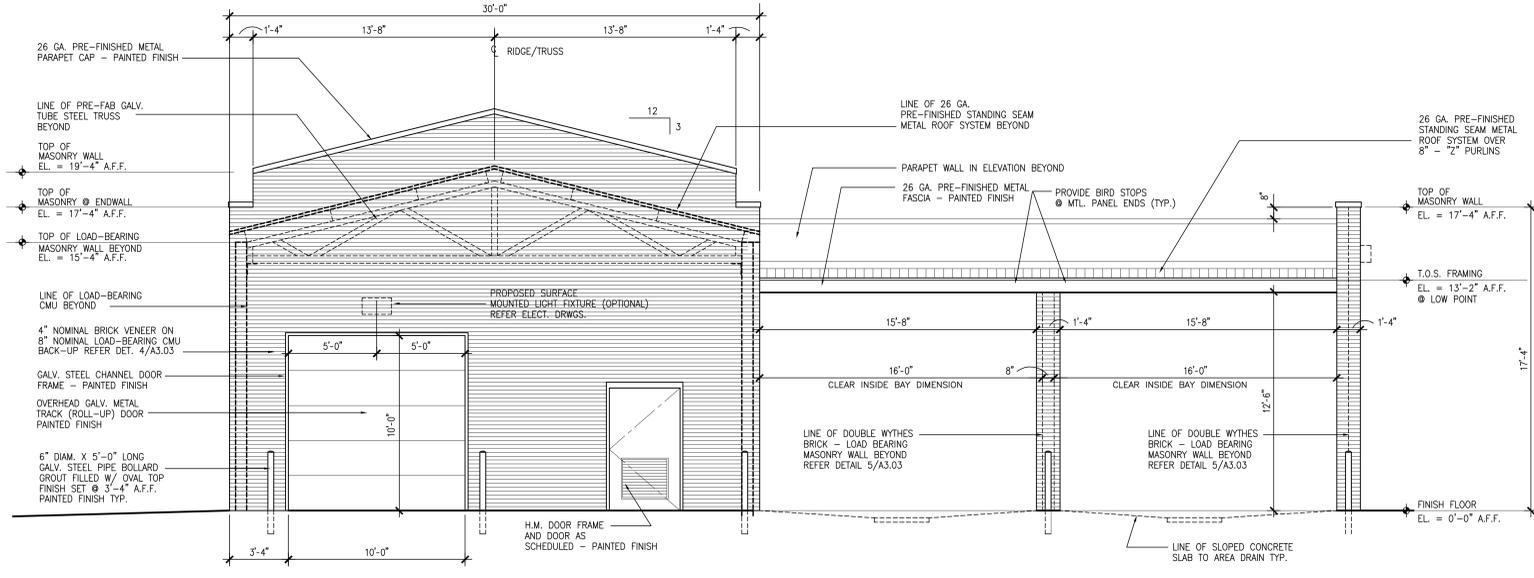


2 CAR WASH - WEST ELEVATION
SCALE: 1/4" = 1'-0"

 

3 CAR WASH - NORTH ELEVATION
SCALE: 1/4" = 1'-0"

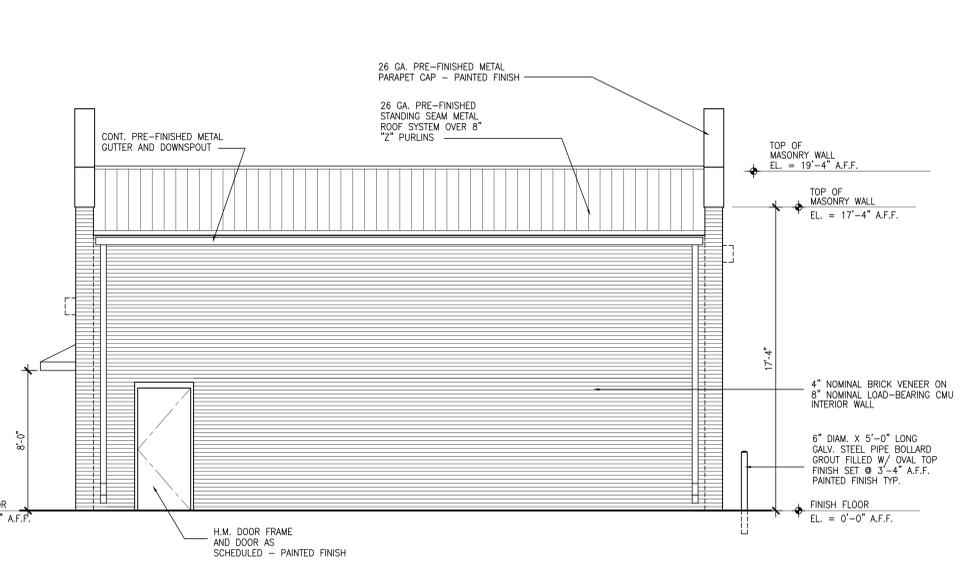

4 CAR WASH - EAST ELEVATION
SCALE: 1/4" = 1'-0"

 

SYMBOL	DESCRIPTION	DATE	APPROVAL
REVISIONS			
Drawn by: g.s. COORDINATION Engr: Design and Construction: APPROVAL:		HEADQUARTERS AIR FORCE SERVICES AGENCY Title: UNITED STATES AIR FORCE NON-APPROPRIATED FUNDS PROJECT 35% AFNAF PROTOTYPES DESIGN CONTRACT NO. NAFBA195C00012 POV CAR WASH EXTERIOR ELEVATIONS	
Director of Facilities	date	SCALE: 1/4" = 1'-0"	DATE: APRIL 17, 2000
Director of Operations	date	DRAWING NUMBER:	SHEET
			A3.02 OF