


GENERAL NOTE:
RECLAMATION EQUIPMENT ABOVE GROUND ANAEROBIC DIGESTOR AND MISC. EQUIPMENT INDICATED IN OPEN YARD - WILL REQUIRE FREEZE PROOF EQUIPMENT ROOM FOR PROTOTYPE LOCATION IN REGIONS WITH FREEZE/THAW CLIMATES.

1 PESTICIDE STORAGE FACILITY
1/8" = 1'-0"



2 GOLF COURSE MAINT. BLDG. - FLOOR PLAN
1/8" = 1'-0"

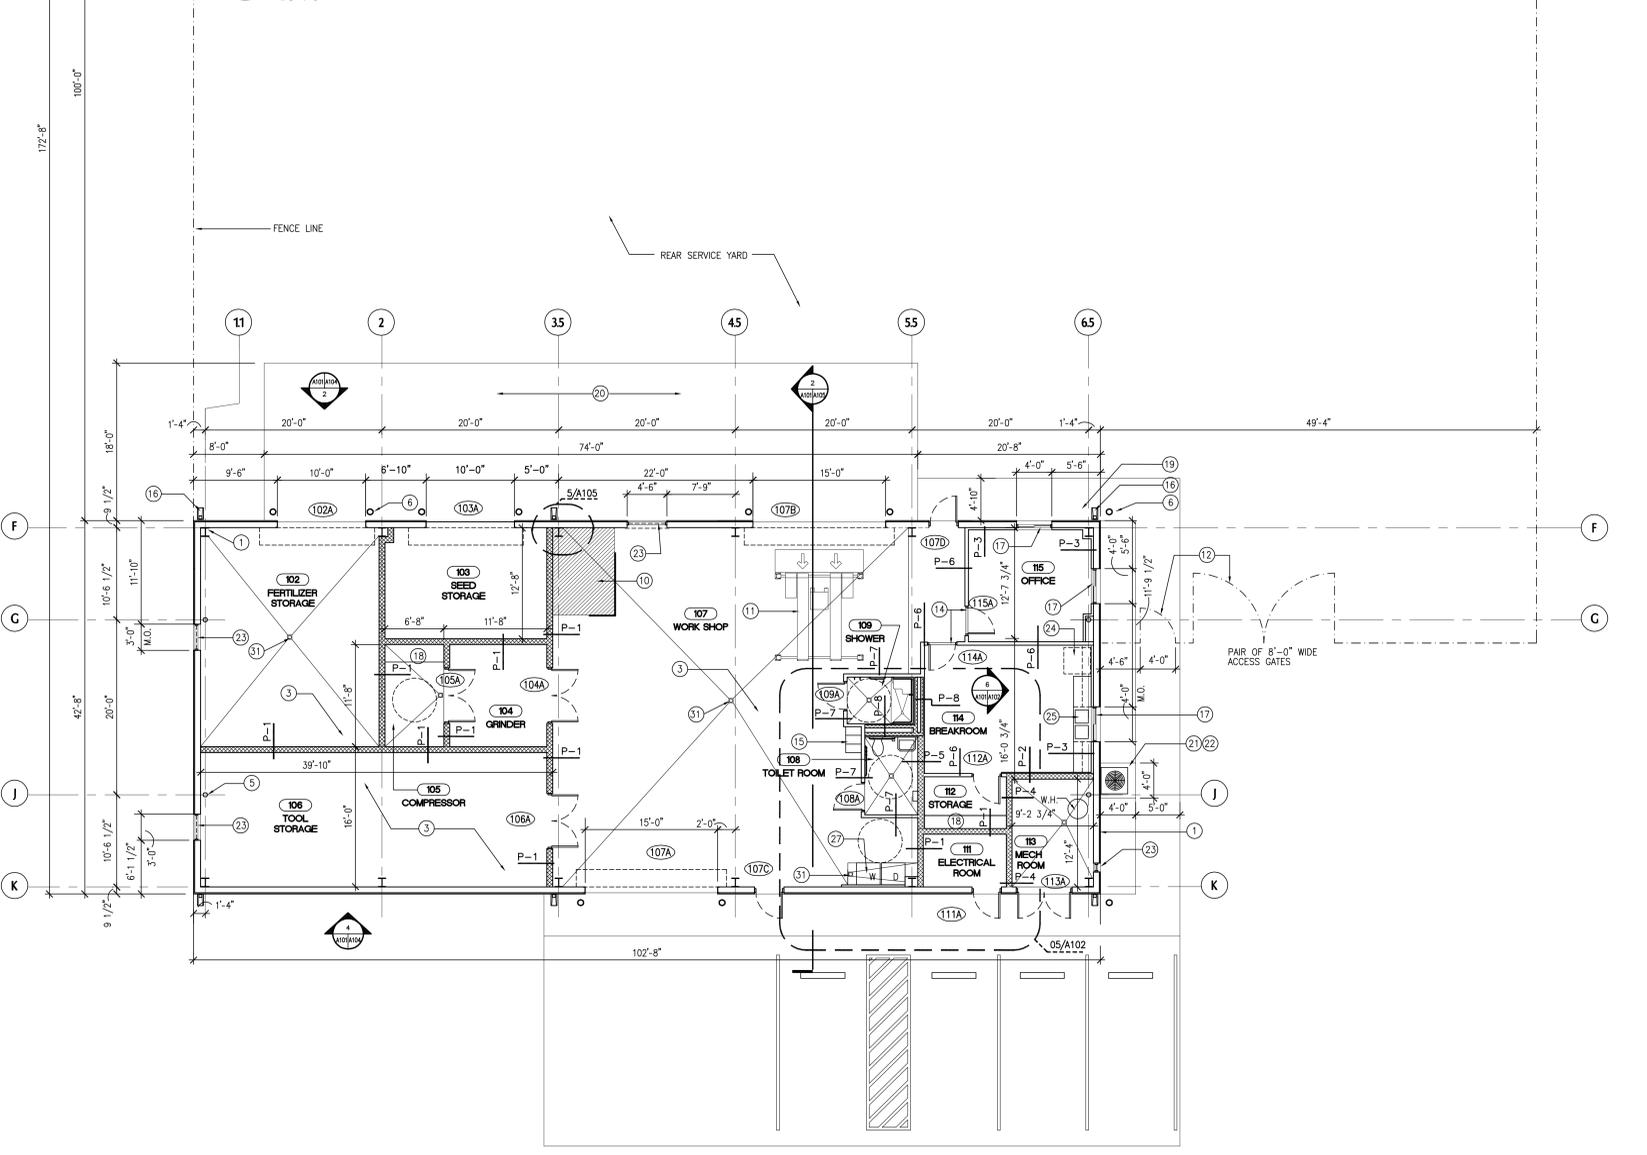

PARTITION TYPE	FIRE RESISTIVE RATING	DESCRIPTION
P-1		8" NOMINAL CMU PARTITION UP TO 12'-0" A.F.F. W/ 4" METAL STUD FRAMING @ 16" O.C. UP TO UNDERSIDE OF STRUCT. W/ 1/4" THK. CEMENT BOARD AND 3 1/2" THK. SOUND ATTENUATION BLANKET.
P-2		SIM. TO PARTITION TYPE (P-1) EXCEPT W/ 5/8" THK. GYP. BOARD ON 7/8" FURRING HAT CHANNELS @ 16" O.C. VERT. ON OFFICE SIDE OF PARTITION. NOTE: TERMINATE DRYWALL FINISH @ 6" ABOVE CEILING LINE.
P-3		3 5/8" METAL STUD FRAMING @ 16" O.C. W/ 1-LAYER OF 5/8" THK. GYP. BOARD AND R-11 BATT INSULATION TYP. NOTE: TERMINATE PARTITION @ 6" ABOVE CEILING LINE.
P-4		SIM. TO PARTITION TYPE (P-1) EXCEPT FINISHES ARE EPOXY PAINT OR THIN SET CERAMIC TILE ON SHOWER STALL SIDE OF PARTITION. REFER ROOM FINISH SCHEDULE.
P-5		SIM. TO PARTITION TYPE (P-1) EXCEPT FINISHES ARE EPOXY PAINTED CMU ON TOILET ROOM SIDE OF PARTITION. REFER ROOM FINISH SCHEDULE.
P-6		5/8" GYP. BD. ON 3 5/8" GALV. STL. STUDS @ 16" O.C. TYP. AND R-11 BATT INSULATION
P-7		SIM TO P-6 EXCEPT PROVIDE THINSET TILE ON WATER RESISTANT GYP. BD. OR EPOXY PAINT.
P-8		PLUMBING CHASE - DOUBLE WYTHES 4" NOMINAL CMU - EXTEND ONE SIDE 6" A.F.F. AND OPPOSITE WALL TO UNDERSIDE OF STRUCT. ABOVE. REFER ROOM FINISH SCHEDULE.

GENERAL NOTES

GENERAL
THE INTENT OF THESE DOCUMENTS IS TO PROVIDE A GENERAL DESCRIPTION OF THE DESIGNATED FACILITY. THE DOCUMENTS ARE NOT INTENDED TO REPRESENT SPECIFIC NATIONAL, REGIONAL, OR LOCAL CONDITIONS. ALL SYSTEMS INCLUDING CIVIL, ARCHITECTURAL, STRUCTURAL, MECHANICAL, ELECTRICAL, AND PLUMBING ARE TO BE DESIGNED AND COORDINATED FOR SPECIFIC NATIONAL, REGIONAL, AND LOCAL CONDITIONS.

CODES
THE DESIGN OF THIS FACILITY MUST COMPLY WITH ALL CURRENT AND APPLICABLE NATIONAL, STATE, LOCAL, AND MILITARY CODES STANDARDS AND REGULATIONS.

EQUIPMENT
WHERE EQUIPMENT MANUFACTURER AND MODEL NUMBER HAVE BEEN DESIGNATED, THEY ARE ONLY PROVIDED AS A DESIGN REFERENCE. EQUIPMENT SELECTED SHOULD BE EQUAL IN SIZE, SHAPE, AND PERFORMANCE TO THOSE DESIGNATED.

TRADE STANDARDS
WHERE THE DESIGN DEVIATES FROM LOCAL OR REGIONAL TRADE PRACTICES, WHICH ARE NOT GOVERNED BY CODES, REGULATIONS, OR STANDARDS AND SHOULD BE IMPLEMENTED IN ORDER TO PROVIDE THE MOST APPLICABLE DESIGN SOLUTION, THE DESIGN SHOULD BE MODIFIED ACCORDINGLY. THE MODIFICATIONS SHOULD NOT BE PERFORMED PRIOR TO A THOROUGH REVIEW OF MODIFICATION AFFECTS.

1	PRE-ENGINEERED METAL BLDG. W/ RIGID STEEL BENT FRAME, 8" STEEL PURLINS W/ METAL ROOF PANELS, AND 8" - 2" GIRTS AND METAL WALL PANELS @ EXTERIOR WALLS.
2	PRE-ENGINEERED METAL BLDG. W/ RIGID STEEL BENT FRAME AND 8" STEEL PURLINS W/ METAL ROOF PANELS.
3	REINF. CONCRETE SLAB
4	ABOVE GROUND - DIGESTOR (REFER P1.01)
5	GALV. STEEL PIPE COLUMN BY METAL BLDG. MANUF. PAINTED FINISH.
6	6" DIA. - 3"-6" HIGH /GROUT FILLED GALV. STEEL PIPE BOLLARD. PAINTED FINISH TYP.
7	EMERGENCY EYE WASH REFER PLUMBING DRWS.
8	WALL MOUNTED SINK W/ MIRROR REFER PLUMBING DRWS.
9	IN GROUND SUMP PUMP WITH GRADING W/ GRATE REFER PLUMBING DRWS.
10	WELDING AREA W/ MOVEABLE PARTITION
11	MOWER LIFT
12	CHAIN LINK ACCESS GATES
13	8" NOMINAL CMU PARTITION AS SCHEDULED. PAINTED FINISH.
14	PROVIDE INTERLOCKING THRESHOLD AND DOOR STALS.
15	METAL STORAGE LOCKERS ON 4" HIGH CONCRETE PAD.
16	DOWNSPOUTS W/ CONCRETE SPLASH BLOCKS
17	EXTRUDED ALUMINUM/GLASS HORIZ. SLIDING WINDOW BY METAL BLDG. MANUF.
18	ADJUSTABLE SHELVING
19	REINF. CONCRETE SIDEWALK
20	REINF. CONCRETE APRON
21	CONCRETE REINF. EQUIPMENT PAD.
22	DX CONDENSING UNIT - REFER MECH. DRWS.
23	GALV. STL. LOUVER: NOTED ON MECH. DRWS - PAINTED FINISH.
24	FREE STANDING REFRIGERATOR GOVERNMENT FURNISHED/GOVERNMENT INSTALLED.
25	DOUBLE COMPARTMENT STAINLESS STEEL SINK. ADA COMPLIANT.
26	BASE CABINET AND UPPER CABINETS W/ PLASTIC LAMINATE FINISH.
27	WASHER AND DRYER GOVERNMENT FURNISHED/GOVERNMENT INSTALLED.
28	PERMISSIBLE "X"-BRACING LOCATION - DESIGNED BY METAL BLDG. MANUF.
29	STORAGE TANK REFER P1.01
30	FILTER SYSTEM REFER P1.01
31	FLOOR DRAIN REFER P1.01

SYMBOL	DESCRIPTION	DATE	APPROVAL
REVISIONS			
Drawn by: RS.		HEADQUARTERS AIR FORCE SERVICES AGENCY	
COORDINATION:		Title:	
Engr:		UNITED STATES AIR FORCE	
Design and Construction:		NON-APPROPRIATED FUNDS PROJECT	
APPROVAL:		35% AFNAF PROTOTYPES DESIGN	
Director of Facilities date		CONTRACT NO. NAFFB1985C00012	
Director of Operations date		GOLF COURSE MAINT. COMPLEX	
		FLOOR PLAN	
		SCALE: AS NOTED	DATE: APRIL 17, 2000
		DRAWING NUMBER:	SHEET
			A1.01
			OF